

**GENERAL NOTES:**

ALL INTERLOCKING BRICK TO BE AS SUPPLIED BY UNILOCK (OR APPROVED EQUAL) (TEL) 416-646-9000

ALL COLOR SELECTIONS AS SHOWN TO BE APPROVED BY CLIENT



**GENERAL NOTE:**

ALL GARDEN ORNAMENTS AND BALLUSTRADE AS SHOWN (SEE ENLARGEMENT FOR EXACT DIMENSIONS) TO BE AS FOLLOWS:




MANUFACTURER:  
HADDONSTONE LIMITED  
(USA EAST OFFICE)  
U.S.A. 08031  
BELLMAWR, NEW JERSEY  
TEL: 908-646-1888  
(TEL) 908-646-1888  
(TEL) 908-658-9300  
(EMAIL) INFO@LEWATSONCONSULTING.COM

SUPPLIER:  
LEWATSON CONSULTING  
9565 BALDWIN STREET  
BRIDGTON, ONTARIO, L0R 1C0  
CONTACT: DONALD SCHIER  
(TEL) 905-646-1888  
(TEL) 908-658-9300  
(EMAIL) INFO@LEWATSONCONSULTING.COM

COLOR/FINISH: BATH 02


**WATER FEATURE NOTE:**

PROVIDE FOR COMPLETE COMPREHENSIVE SHOP DRAWINGS FOR ALL ASPECTS OF THE WATER FEATURE/ FOUNTAIN STRUCTURES INCLUDING ALL MECHANICAL, ELECTRICAL & FABRICATED HARDWARE INCLUDING PARTICULAR DETAILS OF THE ACCESSWAY, ACCESS HATCH, FRAME AND HANDRAILS

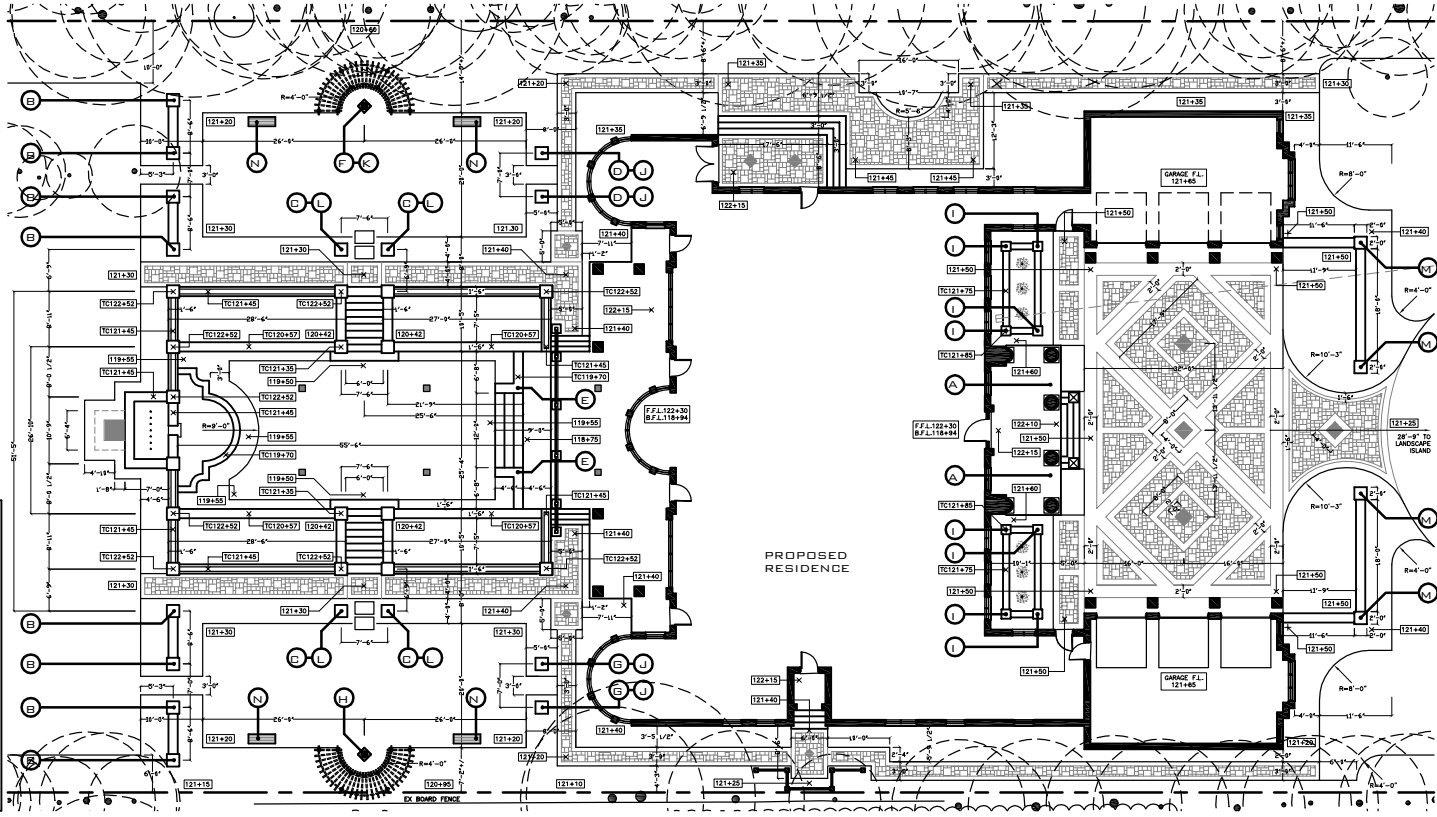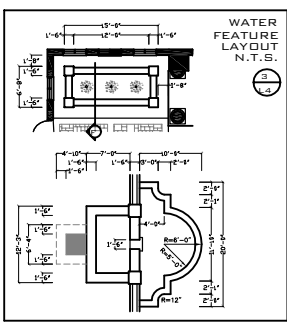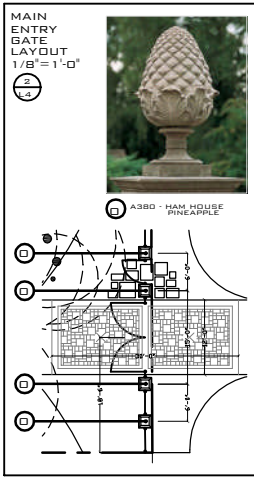

REVISIONS:

DATE	NO.	ITEM	BY

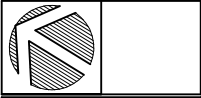

**LANDSCAPE ARCHITECTS**  
LANDSCAPE DESIGN, CONSULTATION & PROJECT MANAGEMENT

**DANIEL J. O'BRIEN & associates Ltd.**

100 HURRY STREET  
PORT HURON, ONTARIO  
L2C 1B7

TEL: 905-595-4565  
FAX: 905-595-4599  
EMAIL: info@danobrien.ca  
association @ DanObrien.ca

PROJECT:  
**PRIVATE RESIDENCE**  
MISSISSAUGA,  
ONTARIO

DRAWING:  
**LAYOUT AND GRADING ENLARGEMENT PLAN**

DATE: MAR 2006 PROJECT NO:  
DESIGNED: DOB 2006-02  
DRAWN: RFB  
CHECKED: DOB DRAWING NO:  
SCALE: 1/8"=1'-0" L4 OF 6